

**FIRST FLOOR PLAN**


SCALE: 1/8" = 1' - 0"

SF: 3145

260 NORTH MIDDLE STREET

2020-05-13

PBS PRELIMINARY

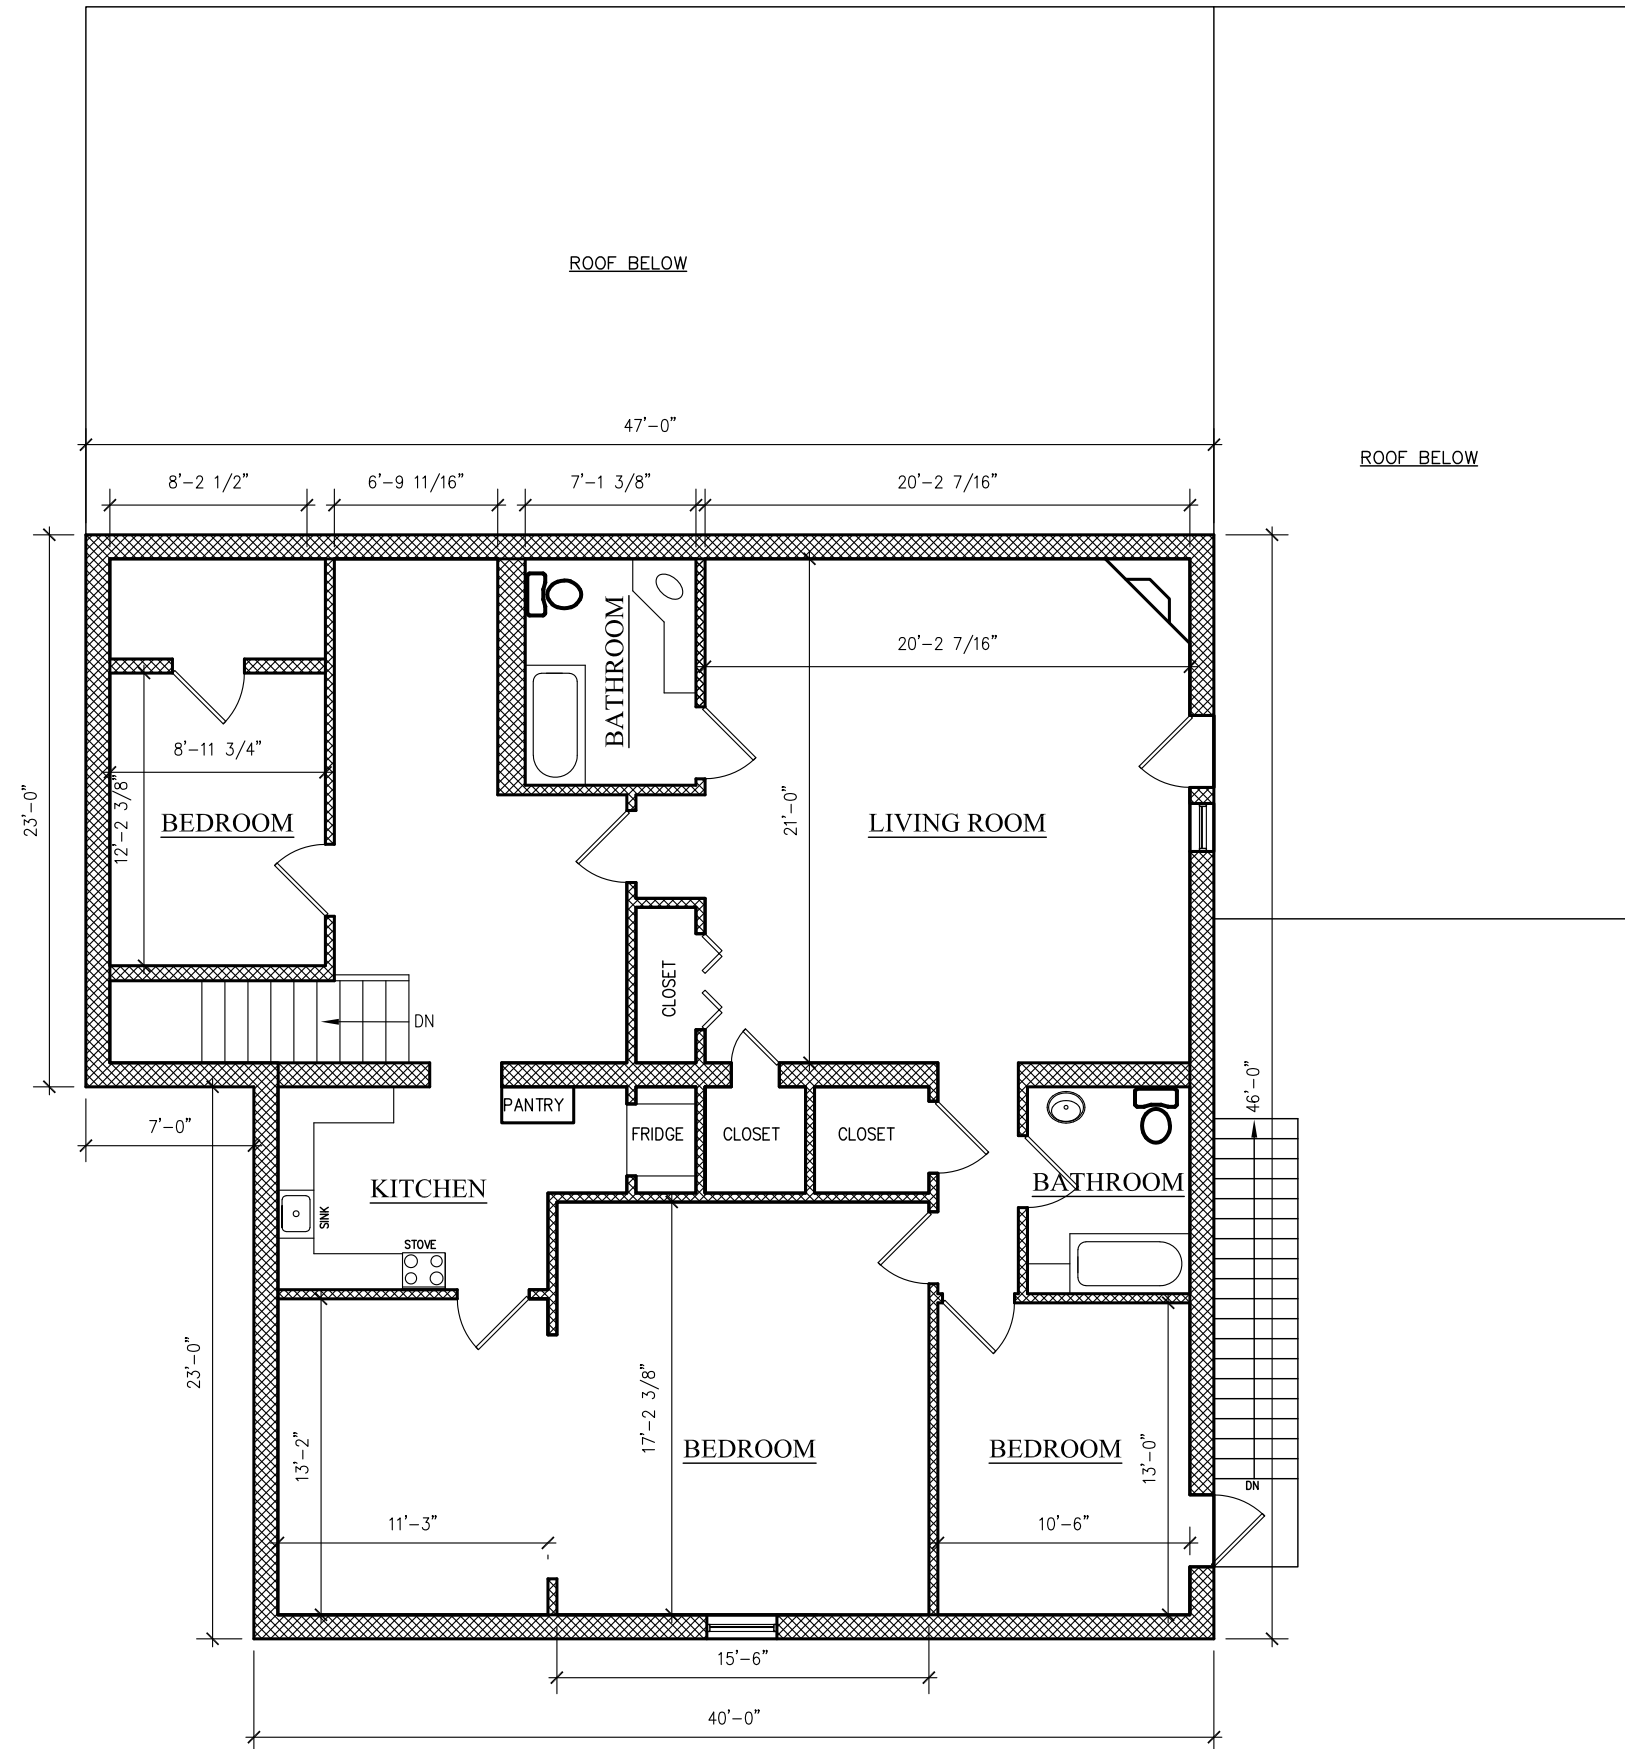

**SECOND FLOOR PLAN**

SCALE: 1/8" = 1' - 0"

SF: 2001

260 NORTH MIDDLE STREET

2020-05-13

PBS PRELIMINARY